

**Addendum No. 2
February 18, 2020**

Project: Redfield Public School Addition
Redfield, South Dakota
Project No.: 2610

Architect: Architecture Incorporated

Letting: **Thursday, February 20, 2020
2:00 PM**
Redfield School District Library
502 East 2nd Street
Redfield, South Dakota, 57469

Scope of this Addendum:

To all bidders and all others to whom drawings and specifications have been issued by Architecture Incorporated.

Acknowledge receipt of this addendum by listing its number and date in the bidders Form of Proposal. Failure to do so may subject bidder to disqualification. This Addendum forms a part of the Contract Documents. It modifies them as follows:

GENERAL ITEMS:

SHEET 4.10 - WEIGHT ROOM DEMOLITION PLAN:

1. Remove existing 4” concrete slab within cross-hatched area and highlighted in blue as shown in the attached SD-001

SHEET 4.10 – WEIGHT ROOM FLOOR PLAN:

1. Walls indicated to be type C2 shall be Concrete Masonry Unit (CMU) – 8” block
2. Display case glass shelving to be supported by metal brackets and standards spaced 24” oncenter, spaced equally within the display opening.
3. Window Type AA glass to be single pane tempered glass


GENERAL APPROVALS:

The following material or equipment furnished by the manufacturer's listed, may be substituted as equivalent providing that each item, material, and piece of equipment conforms to the design and requirement of the specifications.


| <u>SECTION</u> | <u>ITEM</u> | <u>MANUFACTURER</u> |
|----------------|-------------|---------------------|
|----------------|-------------|---------------------|

NO ADDITIONAL APPROVALS PROVIDED AT THIS ADDENDUM

END OF ADDENDUM No. 2

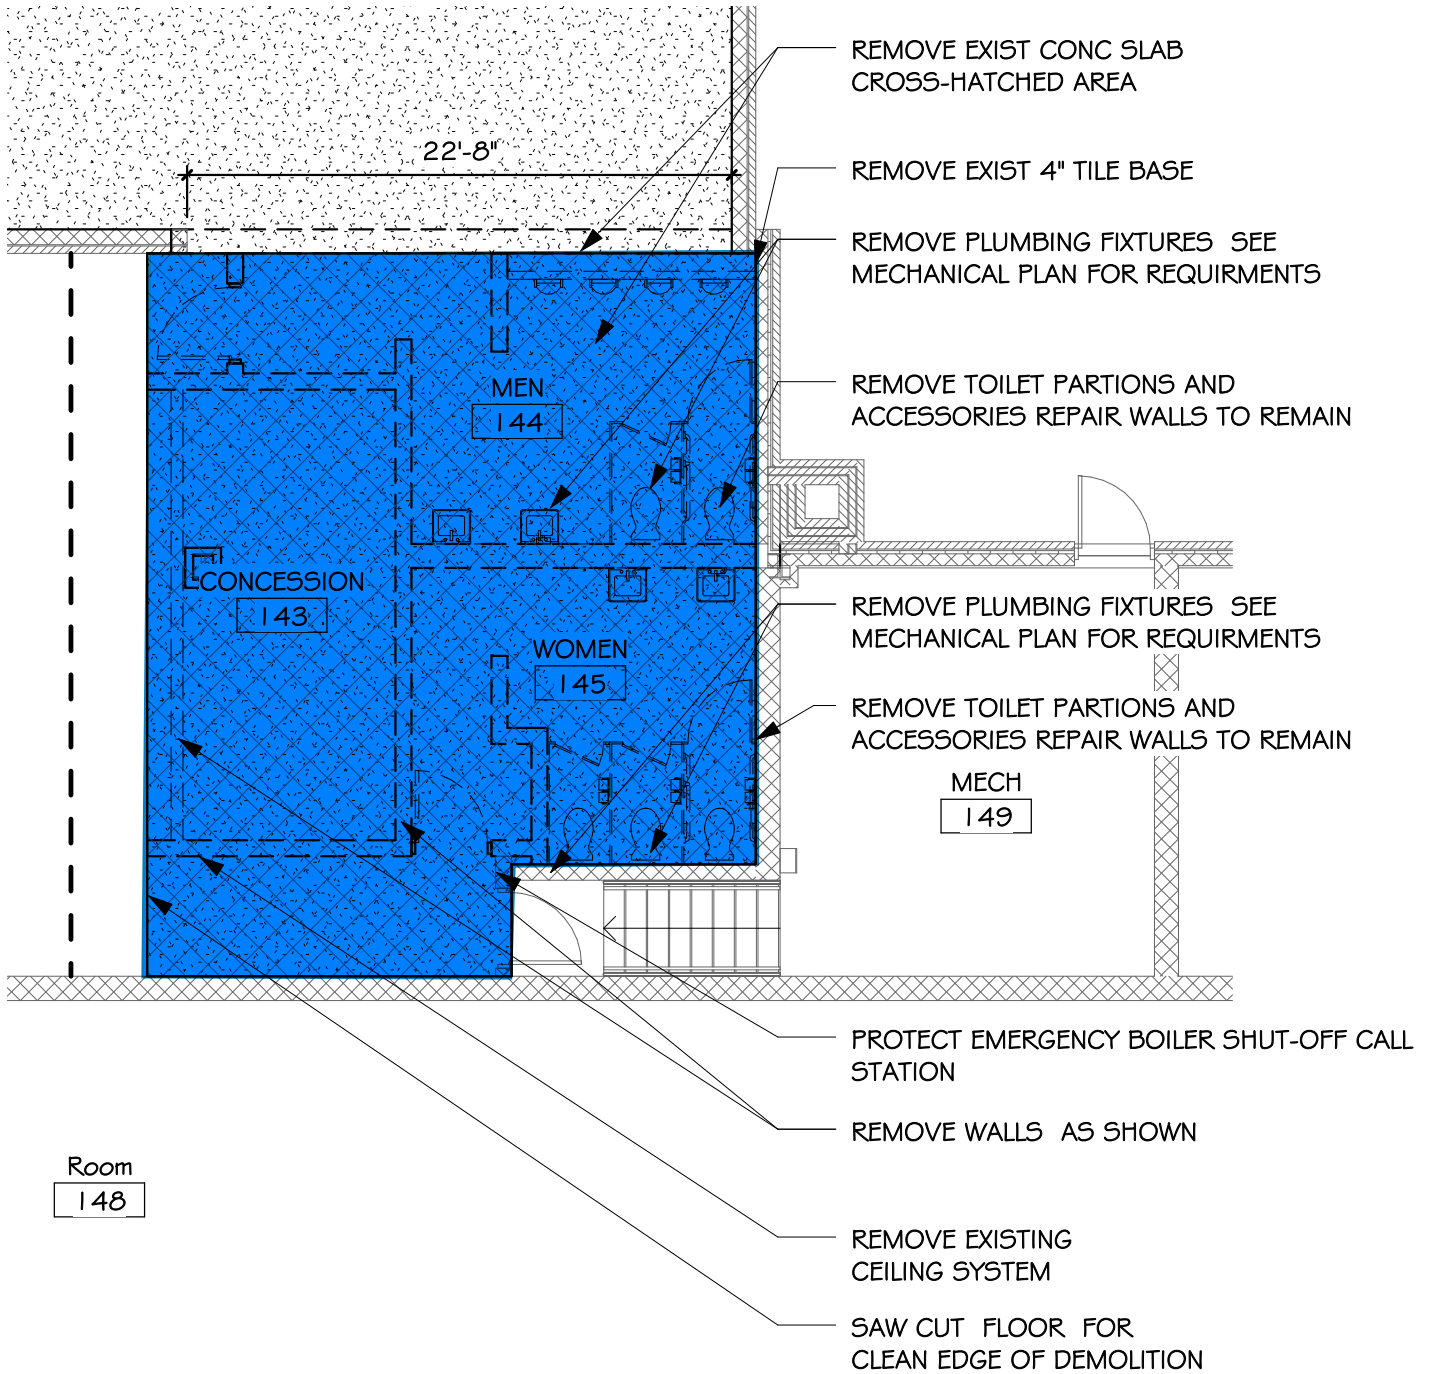

Room
148

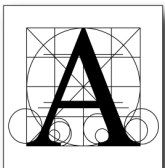

project REDFIELD PUBLIC SCHOOL ADDITION
 number 0428.2610.15 drawn TLM checked TLM
 date 02/18/2020 revision ADD-2

Architecture Incorporated
 sioux falls and rapid city, south dakota

DRAWING

SD-001